


INSTALASI PENGELOLAAN LIMBAH AIR WUDHU & AIR HUJAN

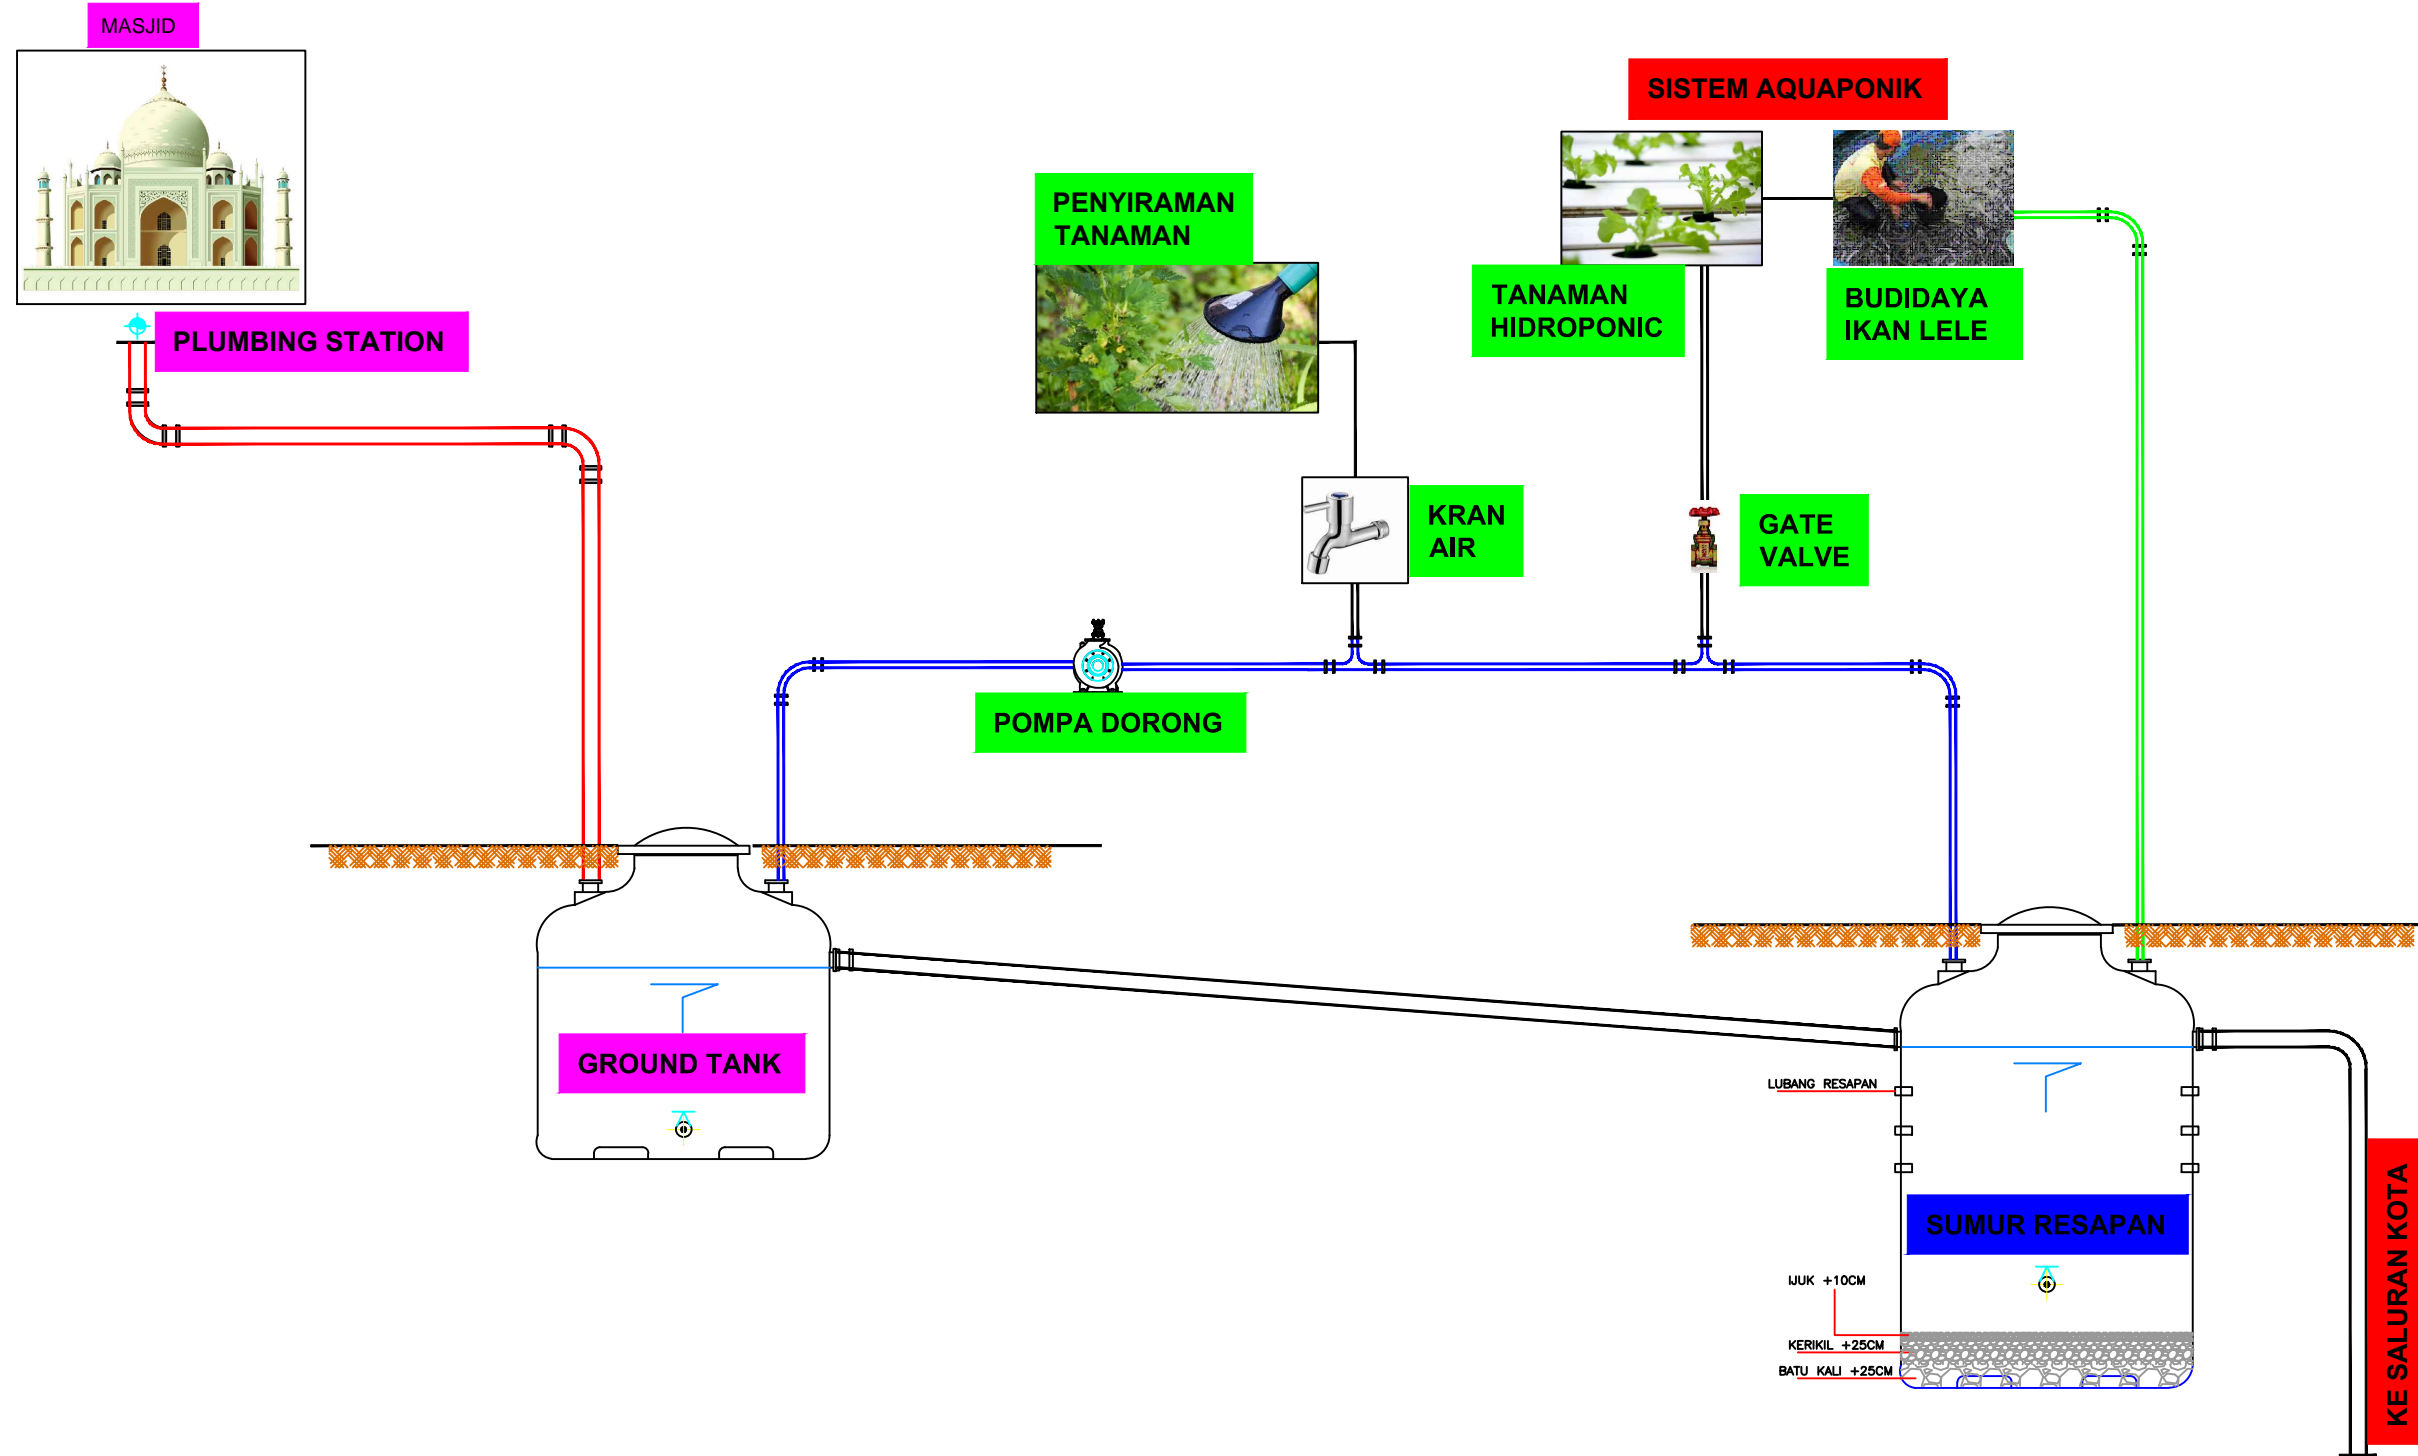

General Notes

Project	
Owner	
Drawing Title	
Detail	
Detail	
Drawing Type	

PAPER SIZE **A3**

SCALE	
DATE	
DRAWN BY	
DESIGNED BY	
CHECKED	
DWG NO.	REV.